

ADDENDUM NO. 3

STADIUM LIGHTING

LITTLE JOB #612-12353-02

DSA: A# 03-120337 File #56-H4


Hueneme High School

500 W. Bard Rd.
Oxnard, CA 93033

September 25, 2020

LITTLE

1300 Dove Street, Suite 100
Newport Beach, CA 92660

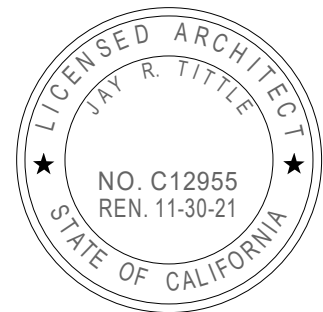

Architect- Jay R. Tittle, C- 12955

1. PART 1 - GENERAL

- 1.1. The following revisions and/or clarifications shall be made to the Bidding Requirements and Contract Documents. Revise and amend the Documents for the above named project in accordance with this Addendum. The bid shall reflect these addendum changes and each bidder shall make reference in their bid to this addendum.
- 1.2. All Bidding Requirements and Contract Documents shall apply to this addendum as originally indicated in the applicable portions of the contract documents, unless otherwise modified by this addendum.
 - 1.2.1. Addendum No. 1 issued on August 07, 2020.
 - 1.2.2. Addendum No. 2 issued on September 16, 2020.
- 1.3. GENERAL CLARIFICATIONS
 - 1.3.1. Bid deadline: **11:00 AM on October 15, 2020.**

1.4. CHANGES TO PREVIOUS ADDENDA

1.4.1. None.

2. PART 2 - PROJECT MANUAL

2.1. CHANGES TO BIDDING/CONTRACT REQUIREMENTS

2.1.1. Document 00 11 16, Notice to Bidders - Modify as follows:

2.1.1.1. Bids will be received electronically until **11:00 AM on October 15, 2020.**

3. PART 3 - DRAWINGS

3.1. GENERAL DRAWINGS ISSUED

3.1.1. Narrative changes to General Drawings are issued as follows:

3.1.1.1. Drawing G1.1 - Modify as follows:

3.1.1.1.1. Add the following scope of work:

3.1.1.1.1.1. Demolition of 6 existing Stadium Light Poles.
(The 2 cell towers are existing to remain)

3.2. ARCHITECTURAL DRAWINGS ISSUED


3.2.1. The following Addendum ("AD") Drawings, marked Delta 3, are issued:

3.2.1.1. Drawing D1.0: Revise currently issued Drawing per AD3-A1.


END OF ADDENDUM NO. 3

Enclosures:

- I) Drawings Issued:
 - a) Drawings AD3-A1, Delta 3.

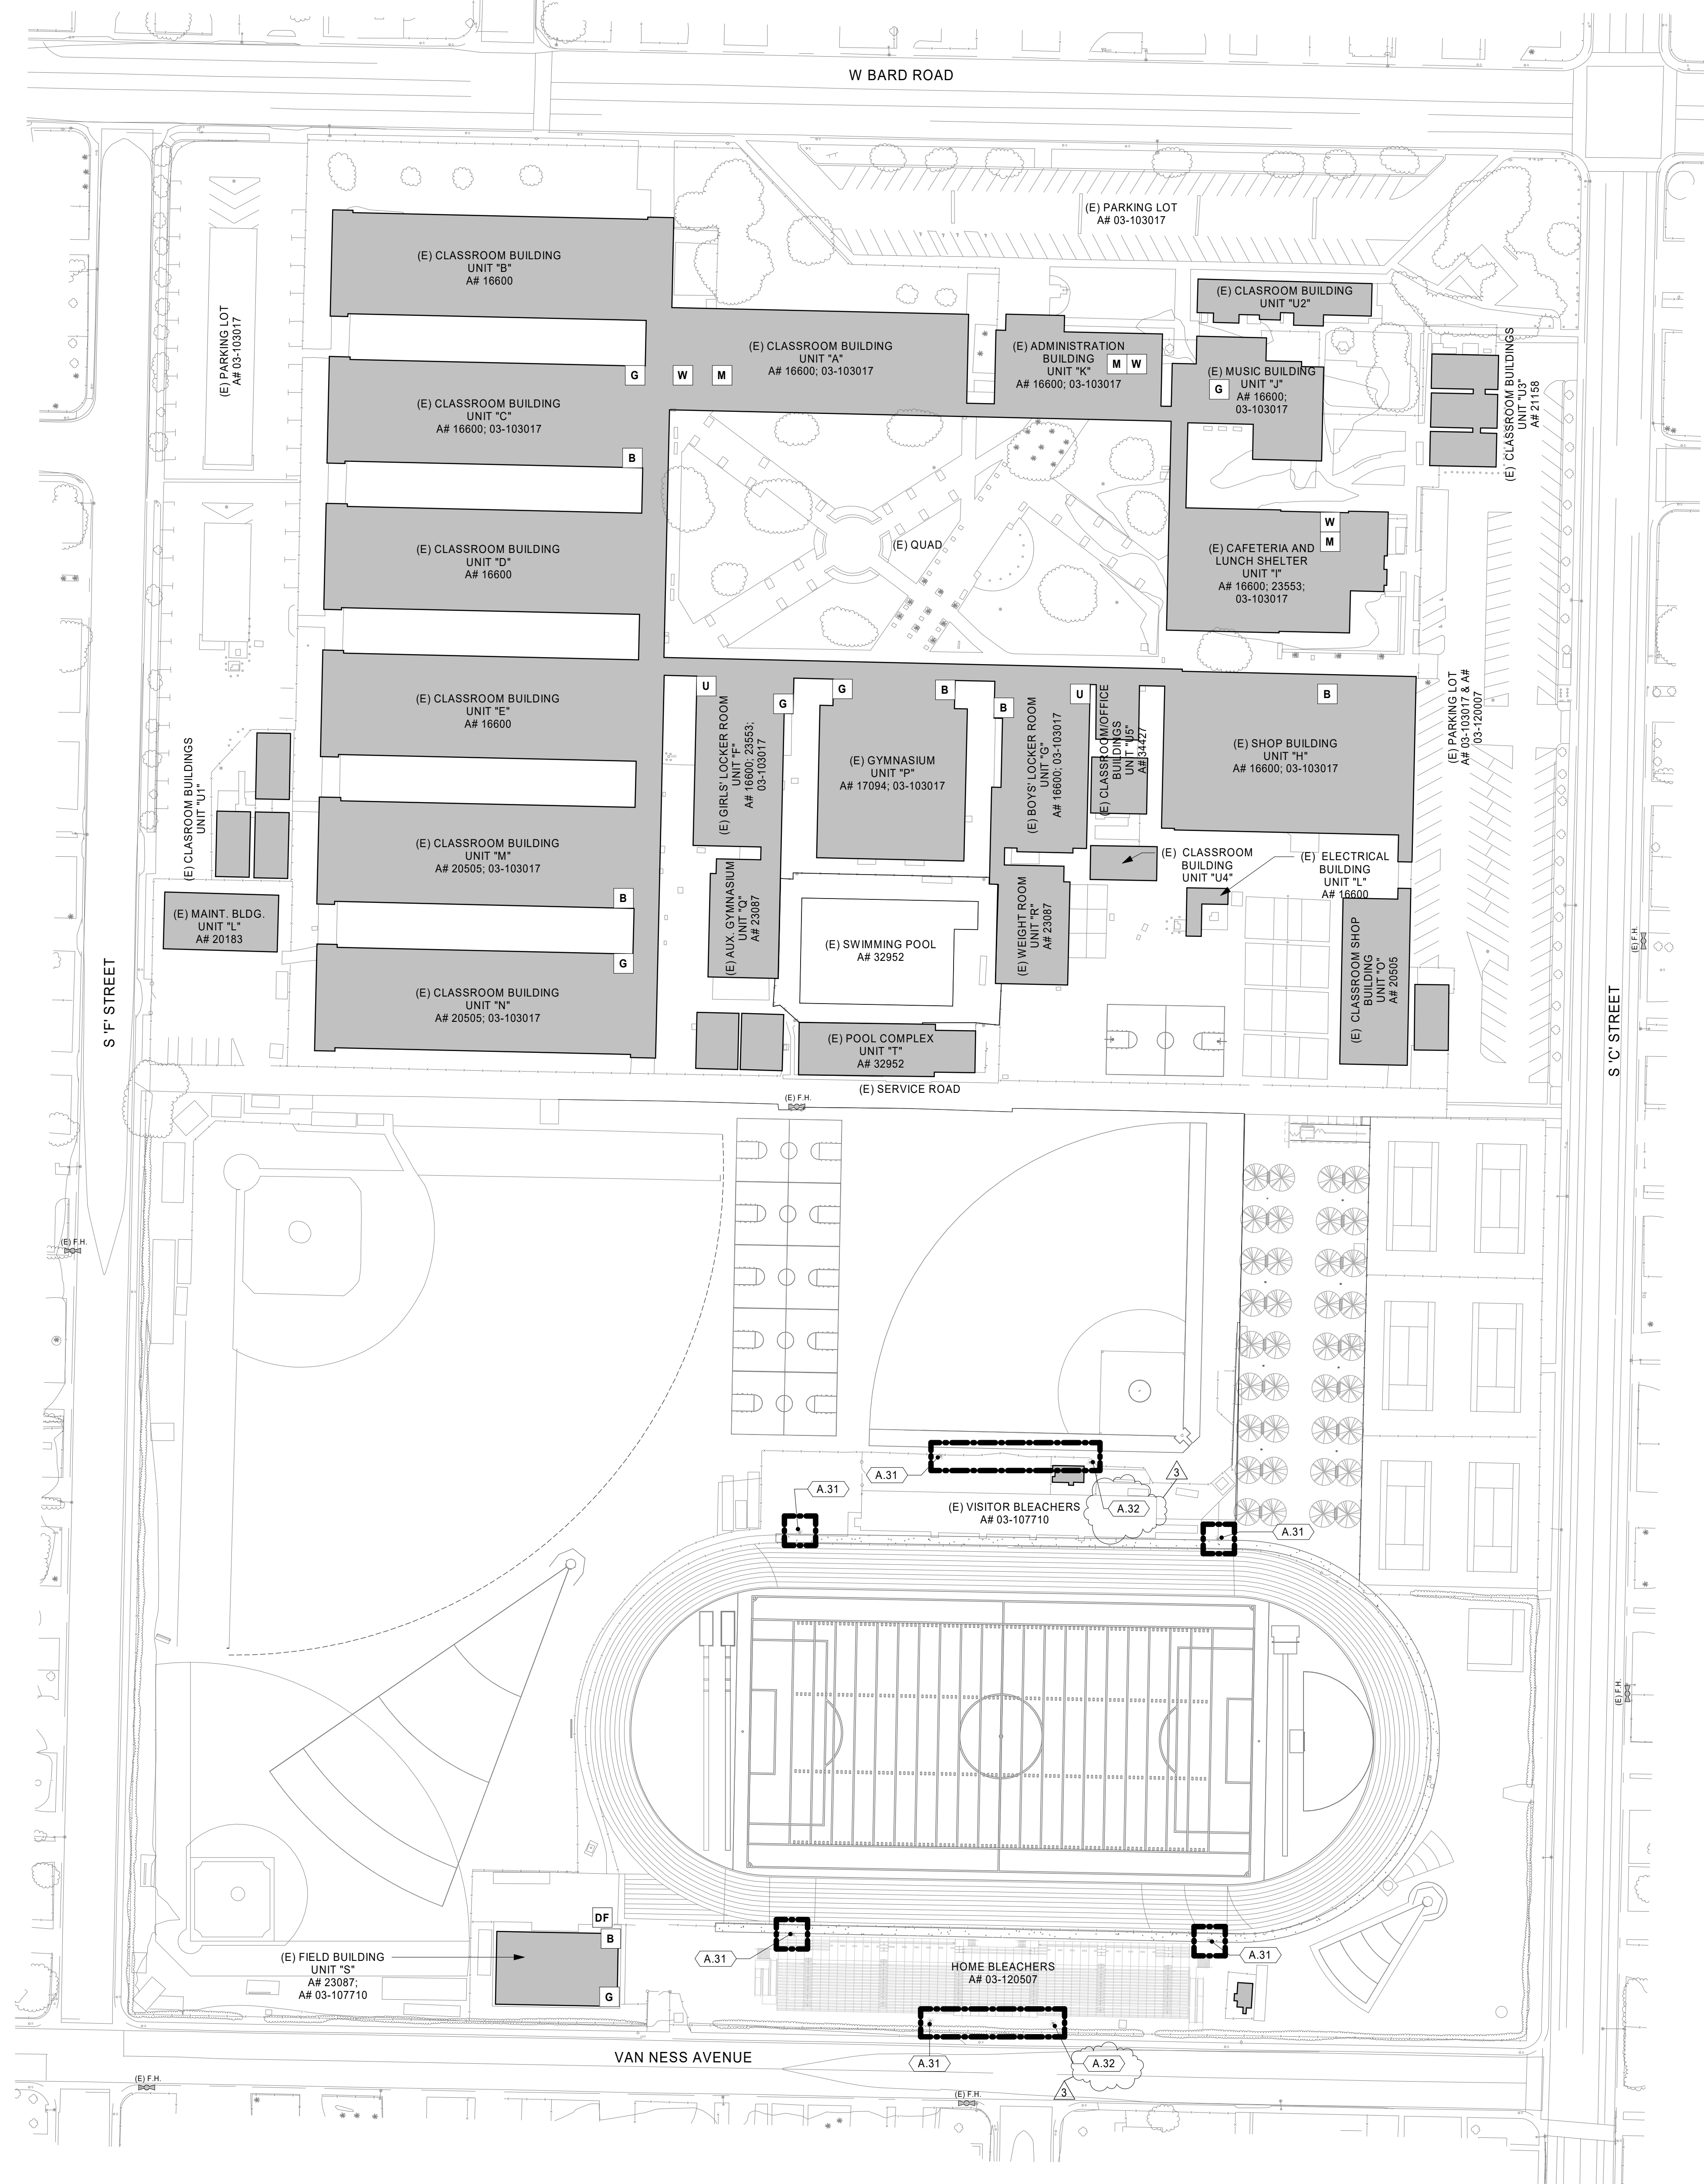

DEMOLITION SITE PLAN 1
1" = 60'-0"

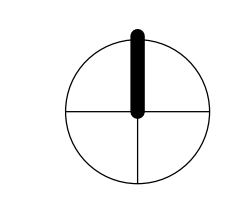

- KEYNOTES**
- A.31 REMOVE EXISTING STADIUM LIGHT POLE, LIGHT BASE, FOOTING, FIXTURES AND WIRING. THE CONDUITS ARE EXISTING TO REMAIN.
 - A.32 EXISTING CELL TOWER TO REMAIN. REMOVE ALL FIXTURES AND WIRING.
- DEMOLITION PLAN LEGEND**
- EXTENT OF SCOPE OF WORK
 - EXISTING ITEM TO REMAIN
 - - - EXISTING ITEM TO BE REMOVED/DEMOLISHED
- DEMOLITION NOTES**
1. THE CONTRACTOR SHALL DELIVER ALL REMOVED LIGHT FIXTURES AND SPEAKERS TO DISTRICT.
 2. THE CONTRACTOR SHALL REMOVE SUCH EXISTING WORK AS CALLED FOR IN CONTRACT OR AS REQUIRED TO CLEAR THE AREAS FOR NEW CONSTRUCTION.
 3. ALL DEMOLITION WORK SHALL BE PERFORMED WITH "DUE CARE AND DILIGENCE" AS TO PREVENT THE ARBITRARY DESTRUCTION OR INTERRUPTION OF CONCEALED UTILITIES WHICH ARE INTENDED TO REMAIN IN USE AND THE ROUTING OF WHICH COULD NOT BE DETERMINED UNTIL DEMOLITION WAS STARTED. ALL SUCH DISCOVERIES OF UTILITIES DURING THE DEMOLITION PROCESS WHICH ARE IN A LOCATION DIFFERENT FROM THAT INDICATED, OR ARE UNIDENTIFIED, SHALL BE REPORTED TO THE ARCHITECT PRIOR TO REMOVAL FOR FINAL DISPOSITION.
 4. WORK DESIGNATED TO REMAIN SHALL BE PROTECTED FROM DAMAGE AND PATCHED OR REPAIRED SHOULD DAMAGE OCCUR.
 5. WHERE EXISTING EQUIPMENT IS TO BE RELOCATED, EXTREME CARE SHALL BE TAKEN TO PREVENT DAMAGE DURING THE REMOVAL. WHERE DAMAGE OCCURS, THE EQUIPMENT SHALL BE REPLACED OR REPAIRED TO THE SATISFACTION OF THE OWNER AT NO ADDITIONAL COST.
 6. ALL DEBRIS BECOMES THE PROPERTY OF THE CONTRACTOR AND SHALL BE REMOVED DAILY FROM THE PREMISES AT THE CONTRACTOR'S EXPENSE AND BE DISPOSED OF ACCORDING TO LOCAL CODES AND GOVERNING AUTHORITIES. VERIFY SALVAGE MATERIALS WITH THE OWNER'S REPRESENTATIVE.
 7. WHERE EXISTING ELECTRICAL WORK INTERFERES WITH NEW WORK AND WHERE SUCH INSTALLATIONS ARE TO REMAIN IN USE, THE INSTALLATIONS SHALL BE DISCONTINUED AND RELOCATED AND/OR RECONNECTED TO COORDINATE WITH NEW ELECTRICAL WORK.
 8. CONTRACTOR SHALL CONSULT OTHER TRADES PRIOR TO COMMENCING DEMOLITION WORK, TO AVOID CONFLICT.
 9. DEMOLITION DRAWINGS ARE DIAGRAMMATIC AND SHOW INTENT OF WORK TO BE DONE. CONTRACTOR SHALL PROVIDE ALL MATERIALS, EQUIPMENT, LABOR REQUIRED AND COST FOR REMOVAL OF ALL SYSTEMS CALLED FOR IN CONTRACT.
 10. ALL EXISTING CONSTRUCTION SHALL REMAIN UNLESS NOTED OTHERWISE.
 11. CONTRACTOR TO PATCH AND REPAIR ALL AREAS AFFECTED BY THE DEMOLITION.

AGENCY REVIEW

LITTLE
DIVERSIFIED ARCHITECTURAL CONSULTING

1300 Dove Street, Suite 100
Newport Beach, CA, 92660
T: 949.698.1400

www.littleonline.com

This drawing and the design shown are the property of Little Diversified Architectural Consulting. The reproduction, copying or other use of this drawing without their written consent is prohibited and any infringement will be subject to legal action.

© Little 2020

CLIENT NAME
OXNARD UNION HIGH SCHOOL DISTRICT

PROJECT NAME
HUENEME HIGH SCHOOL STADIUM LIGHTING

500 W. BARD RD.,
OXNARD, CA. 93033

CONSULTANT

SEAL

LICENSED ARCHITECT
J.T. TITTEL
NO. C 158
RENEWED 08-21
STATE OF CALIFORNIA

ISSUE FOR
DSA SUBMITTAL

ISSUE DATE
05/27/2020

NO.	REASON	DATE
3	ADDENDUM	09/25/2020

PROJECT TEAM
PRINCIPAL IN CHARGE
JT
PROJECT MANAGER
FM
DESIGN TEAM
FM

PROJECT NAME
HUENEME HIGH SCHOOL STADIUM LIGHTING

PROJECT NO.
6121235302

SHEET TITLE
DEMOLITION SITE PLAN

SHEET NUMBER
D1.0

AD3-A1